
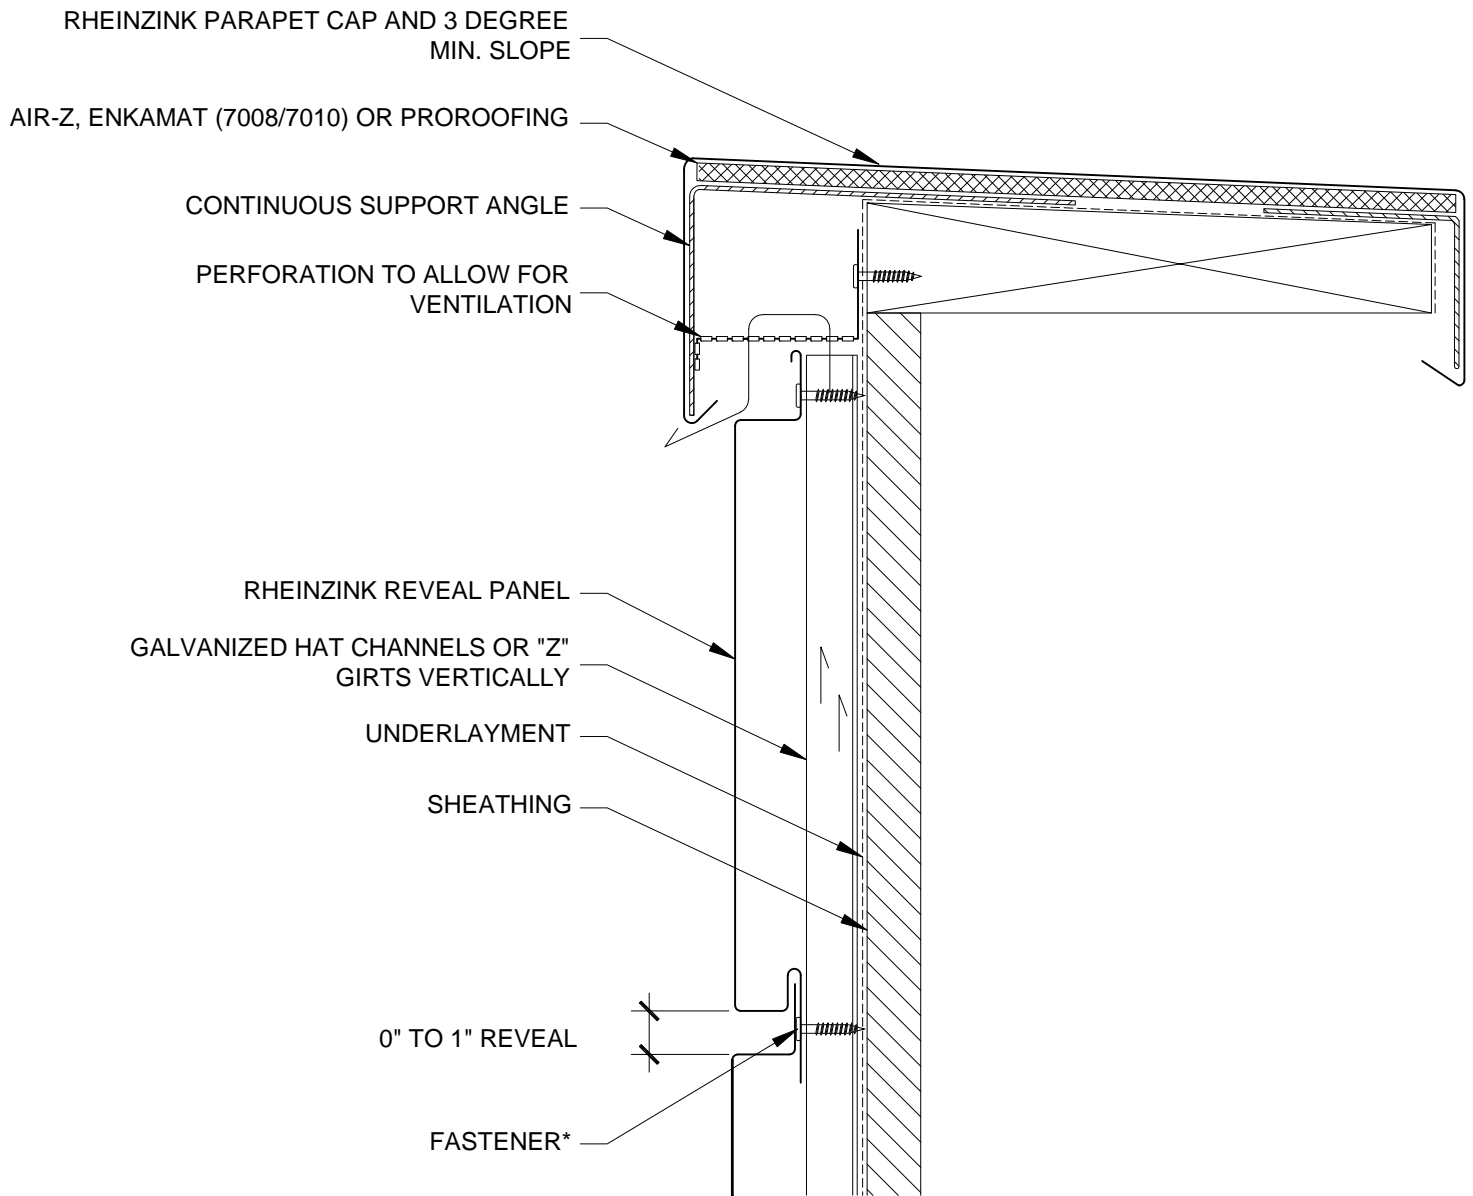


NOTES:


* RHEINZINK RECOMMENDS STAINLESS STEEL FASTENERS AND CLIPS.


	
18 Commerce Way #1250 Woburn, MA 01801 T: 781.729.0812 Website: www.rheinzink.com E-mail: info@rheinzink.com	
INFORMATION AND DETAILS HEREIN ARE ONLY A BASELINE FOR SYSTEM DESIGN AND INSTALLATION. MODIFICATION TO MEET PROJECT REQUIREMENTS IS THE RESPONSIBILITY OF THE DESIGNER AND ARCHITECT. RHEINZINK AMERICA STAFF ARE AVAILABLE TO ASSIST THE DESIGNER AND ARCHITECT IN THIS PROCESS. RHEINZINK AMERICA MAKES NO REPRESENTATIONS AND WARRANTIES OTHER THAN THOSE EXPRESSED HEREIN.	
PROJECT:	REVEAL PANEL DETAILS - H
DRAWING TITLE:	PARAPET DETAIL - OPT. 2
COPYRIGHT RESERVED. THIS DRAWING REMAINS THE PROPERTY OF RHEINZINK.	SHEET: RP-H-7b
DATE:	12-2011
SCALE:	N.T.S.



NOTES:


* RHEINZINK RECOMMENDS STAINLESS STEEL FASTENERS AND CLIPS.


	
18 Commerce Way #1250 Woburn, MA 01801 T: 781.729.0812 Website: www.rheinzink.com E-mail: info@rheinzink.com	
INFORMATION AND DETAILS HEREIN ARE ONLY A BASELINE FOR SYSTEM DESIGN AND INSTALLATION. MODIFICATION TO MEET PROJECT REQUIREMENTS IS THE RESPONSIBILITY OF THE DESIGNER AND ARCHITECT. RHEINZINK AMERICA STAFF ARE AVAILABLE TO ASSIST THE DESIGNER AND ARCHITECT IN THIS PROCESS. RHEINZINK AMERICA MAKES NO REPRESENTATIONS AND WARRANTIES OTHER THAN THOSE EXPRESSED HEREIN.	
PROJECT:	REVEAL PANEL DETAILS - H
DATE:	12-2011
DRAWING TITLE:	PARAPET DETAIL - OPT. 3
SCALE:	N.T.S.
COPYRIGHT RESERVED. THIS DRAWING REMAINS THE PROPERTY OF RHEINZINK.	SHEET: RP-H-7c

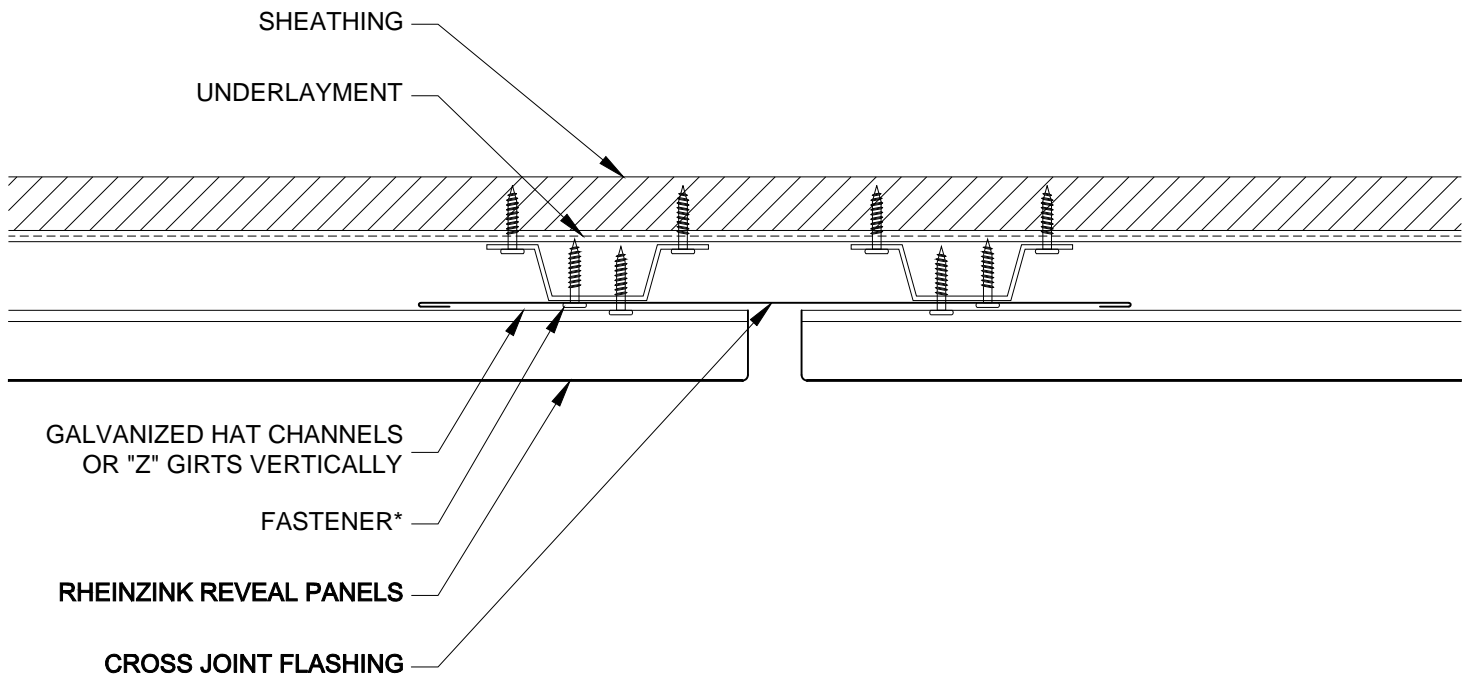

NOTES:


* RHEINZINK RECOMMENDS STAINLESS STEEL FASTENERS AND CLIPS.


	
18 Commerce Way #1250 Woburn, MA 01801 T: 781.729.0812 Website: www.rheinzink.com E-mail: info@rheinzink.com	
INFORMATION AND DETAILS HEREIN ARE ONLY A BASELINE FOR SYSTEM DESIGN AND INSTALLATION. MODIFICATION TO MEET PROJECT REQUIREMENTS IS THE RESPONSIBILITY OF THE DESIGNER AND ARCHITECT. RHEINZINK AMERICA STAFF ARE AVAILABLE TO ASSIST THE DESIGNER AND ARCHITECT IN THIS PROCESS. RHEINZINK AMERICA MAKES NO REPRESENTATIONS AND WARRANTIES OTHER THAN THOSE EXPRESSED HEREIN.	
PROJECT:	REVEAL PANEL DETAILS - H
DRAWING TITLE:	CROSS SEAM DETAIL - OPT. 1
DATE:	02-2012
SCALE:	N.T.S.
COPYRIGHT RESERVED. THIS DRAWING REMAINS THE PROPERTY OF RHEINZINK.	SHEET: RP-H-8a

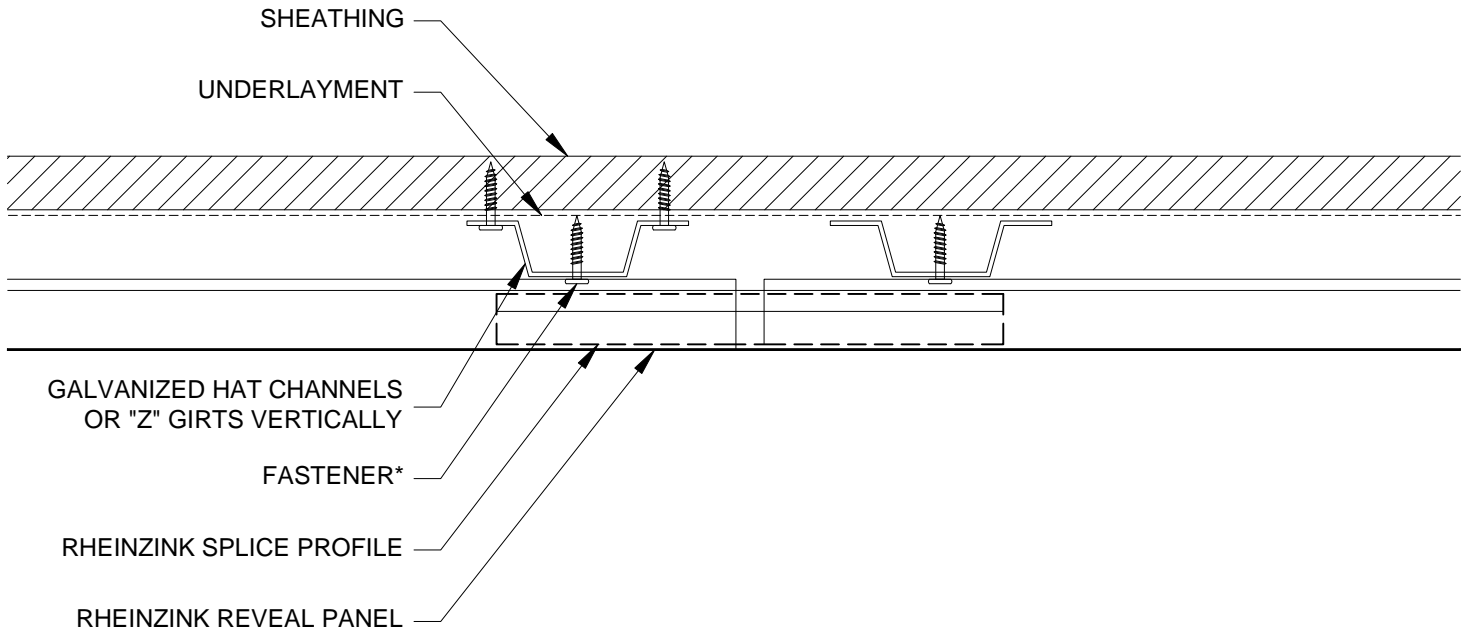

NOTES:


* RHEINZINK RECOMMENDS STAINLESS STEEL FASTENERS AND CLIPS.

	
18 Commerce Way #1250 Woburn, MA 01801 T: 781.729.0812 Website: www.rheinznk.com E-mail: info@rheinznk.com	
INFORMATION AND DETAILS HEREIN ARE ONLY A BASELINE FOR SYSTEM DESIGN AND INSTALLATION. MODIFICATION TO MEET PROJECT REQUIREMENTS IS THE RESPONSIBILITY OF THE DESIGNER AND ARCHITECT. RHEINZINK AMERICA STAFF ARE AVAILABLE TO ASSIST THE DESIGNER AND ARCHITECT IN THIS PROCESS. RHEINZINK AMERICA MAKES NO REPRESENTATIONS AND WARRANTIES OTHER THAN THOSE EXPRESSED HEREIN.	
PROJECT:	REVEAL PANEL DETAILS - H
DRAWING TITLE:	CROSS SEAM DETAIL - OPT. 2
DATE:	12-2011
SCALE:	N.T.S.
COPYRIGHT RESERVED. THIS DRAWING REMAINS THE PROPERTY OF RHEINZINK.	SHEET:
	RP-H-8b

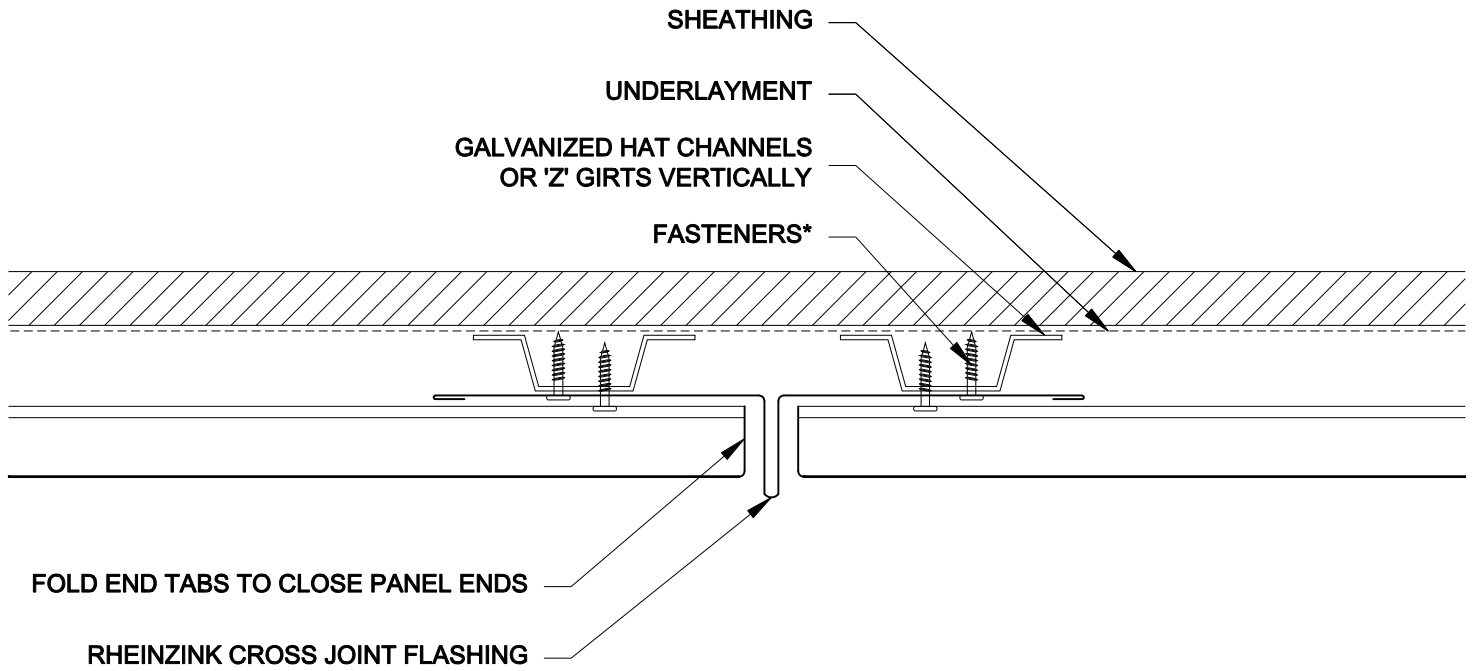


NOTES:

* RHEINZINK RECOMMENDS STAINLESS STEEL FASTENERS AND CLIPS.

	
18 Commerce Way #1250 Woburn, MA 01801 T: 781.729.0812 Website: www.rheinzink.com E-mail: info@rheinzink.com	
INFORMATION AND DETAILS HEREIN ARE ONLY A BASELINE FOR SYSTEM DESIGN AND INSTALLATION. MODIFICATION TO MEET PROJECT REQUIREMENTS IS THE RESPONSIBILITY OF THE DESIGNER AND ARCHITECT. RHEINZINK AMERICA STAFF ARE AVAILABLE TO ASSIST THE DESIGNER AND ARCHITECT IN THIS PROCESS. RHEINZINK AMERICA MAKES NO REPRESENTATIONS AND WARRANTIES OTHER THAN THOSE EXPRESSED HEREIN.	
PROJECT: REVEAL PANEL DETAILS - H	DATE: 08-2011
DRAWING TITLE: CROSS SEAM DETAIL - OPT. 3	SCALE: N.T.S.
COPYRIGHT RESERVED. THIS DRAWING REMAINS THE PROPERTY OF RHEINZINK.	SHEET: RP-H-8c

REVEAL WIDTHS CAN VARY FROM 0" TO 1". THIS IS ACCOMPLISHED BY THE APPROPRIATE SCALING OF THE "TONGUE"

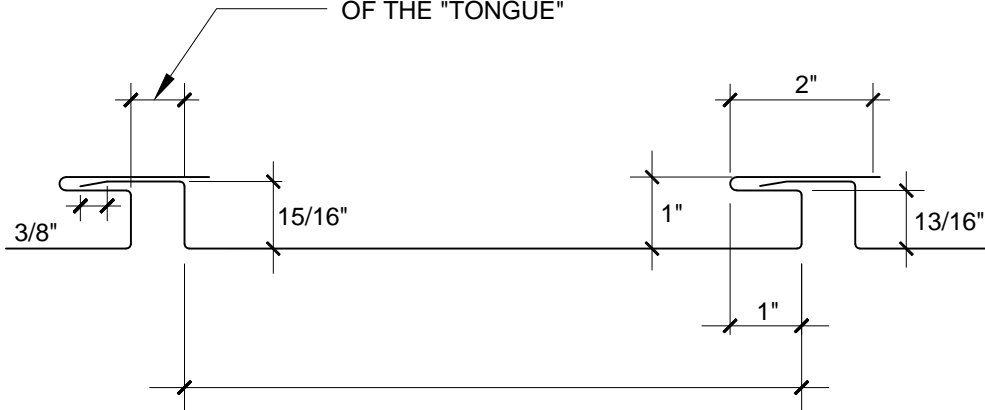

PANELS CAN BE MADE IN BAY WIDTHS BETWEEN 6" AND 10"
 MATERIAL THICKNESSES: 0.8mm, 1.0mm and 1.2mm

NOTES:

RHEINZINK RECOMMENDS STAINLESS STEEL FASTENERS AND CLIPS.



18 Commerce Way #1250 Woburn, MA 01801 T: 781.729.0812
 Website: www.rheinzink.com E-mail: info@rheinzink.com

INFORMATION AND DETAILS HEREIN ARE ONLY A BASELINE FOR SYSTEM DESIGN AND INSTALLATION. MODIFICATION TO MEET PROJECT REQUIREMENTS IS THE RESPONSIBILITY OF THE DESIGNER AND ARCHITECT. RHEINZINK AMERICA STAFF ARE AVAILABLE TO ASSIST THE DESIGNER AND ARCHITECT IN THIS PROCESS. RHEINZINK AMERICA MAKES NO REPRESENTATIONS AND WARRANTIES OTHER THAN THOSE EXPRESSED HEREIN.

PROJECT:	REVEAL PANEL DETAILS - H	DATE:	03-2012
DRAWING TITLE:	PANEL PROFILE	SCALE:	N.T.S.
COPYRIGHT RESERVED. THIS DRAWING REMAINS THE PROPERTY OF RHEINZINK.		SHEET:	RP-H-9